



Appendix D

Cross-section Exhibit Visualization

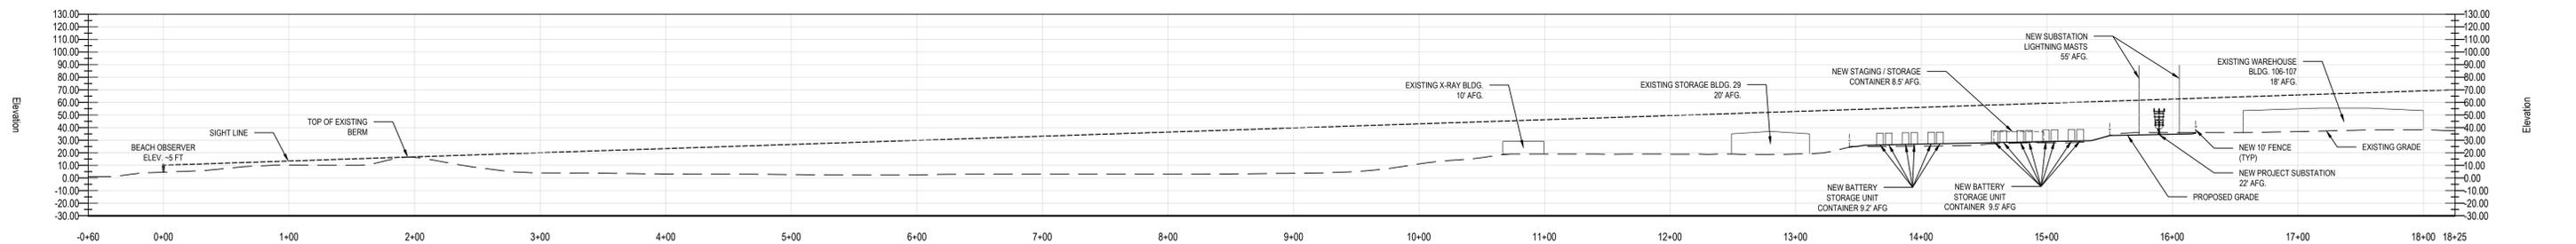

Plan View
SCALE: 1" = 60'

 

Site Section View
SCALE: 1" = 60'

KCE NY 31
SITUATED AT
SHOREHAM
SUFFOLK COUNTY, NEW YORK

SITE VISUALIZATION
SITE SECTION VIEW FROM PUBLIC BEACH
NOVEMBER 2023

1	REVISED EQUIPMENT TECHNOLOGY	05/20/2024
NO.	REVISIONS	DATE
H	2	architects + engineers
M		

538 Broad Hollow Road,
Melville, NY 11747
Suffern, NY 10991
Westchester, NY 10597
New York, NY 10001
Riverside, NY 11903
Albany, NY 12210
Haltersville, NJ 07933
Parsippany, NJ 07054

C:\Users\jag\appdata\local\temp\AutoCAD_22126\Cross section emb.dwg - Plan and Profile.dwg Last Modified: Jun 26, 2024 - 11:33am By wjz