


ATTACHMENT A


**INVENTORY OF AESTHETIC RESOURCES FIGURE,
COMPUTER GENERATED RENDERINGS AND PHOTOSIMULATIONS**

North Bellmore Substation Expansion

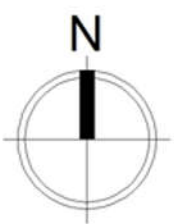

EXISTING AERIAL


PROJECT #01315.1065

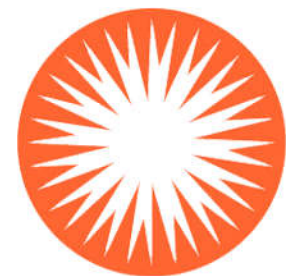

PSEG **LONG ISLAND**


We make things work for you.

North Bellmore Substation Expansion

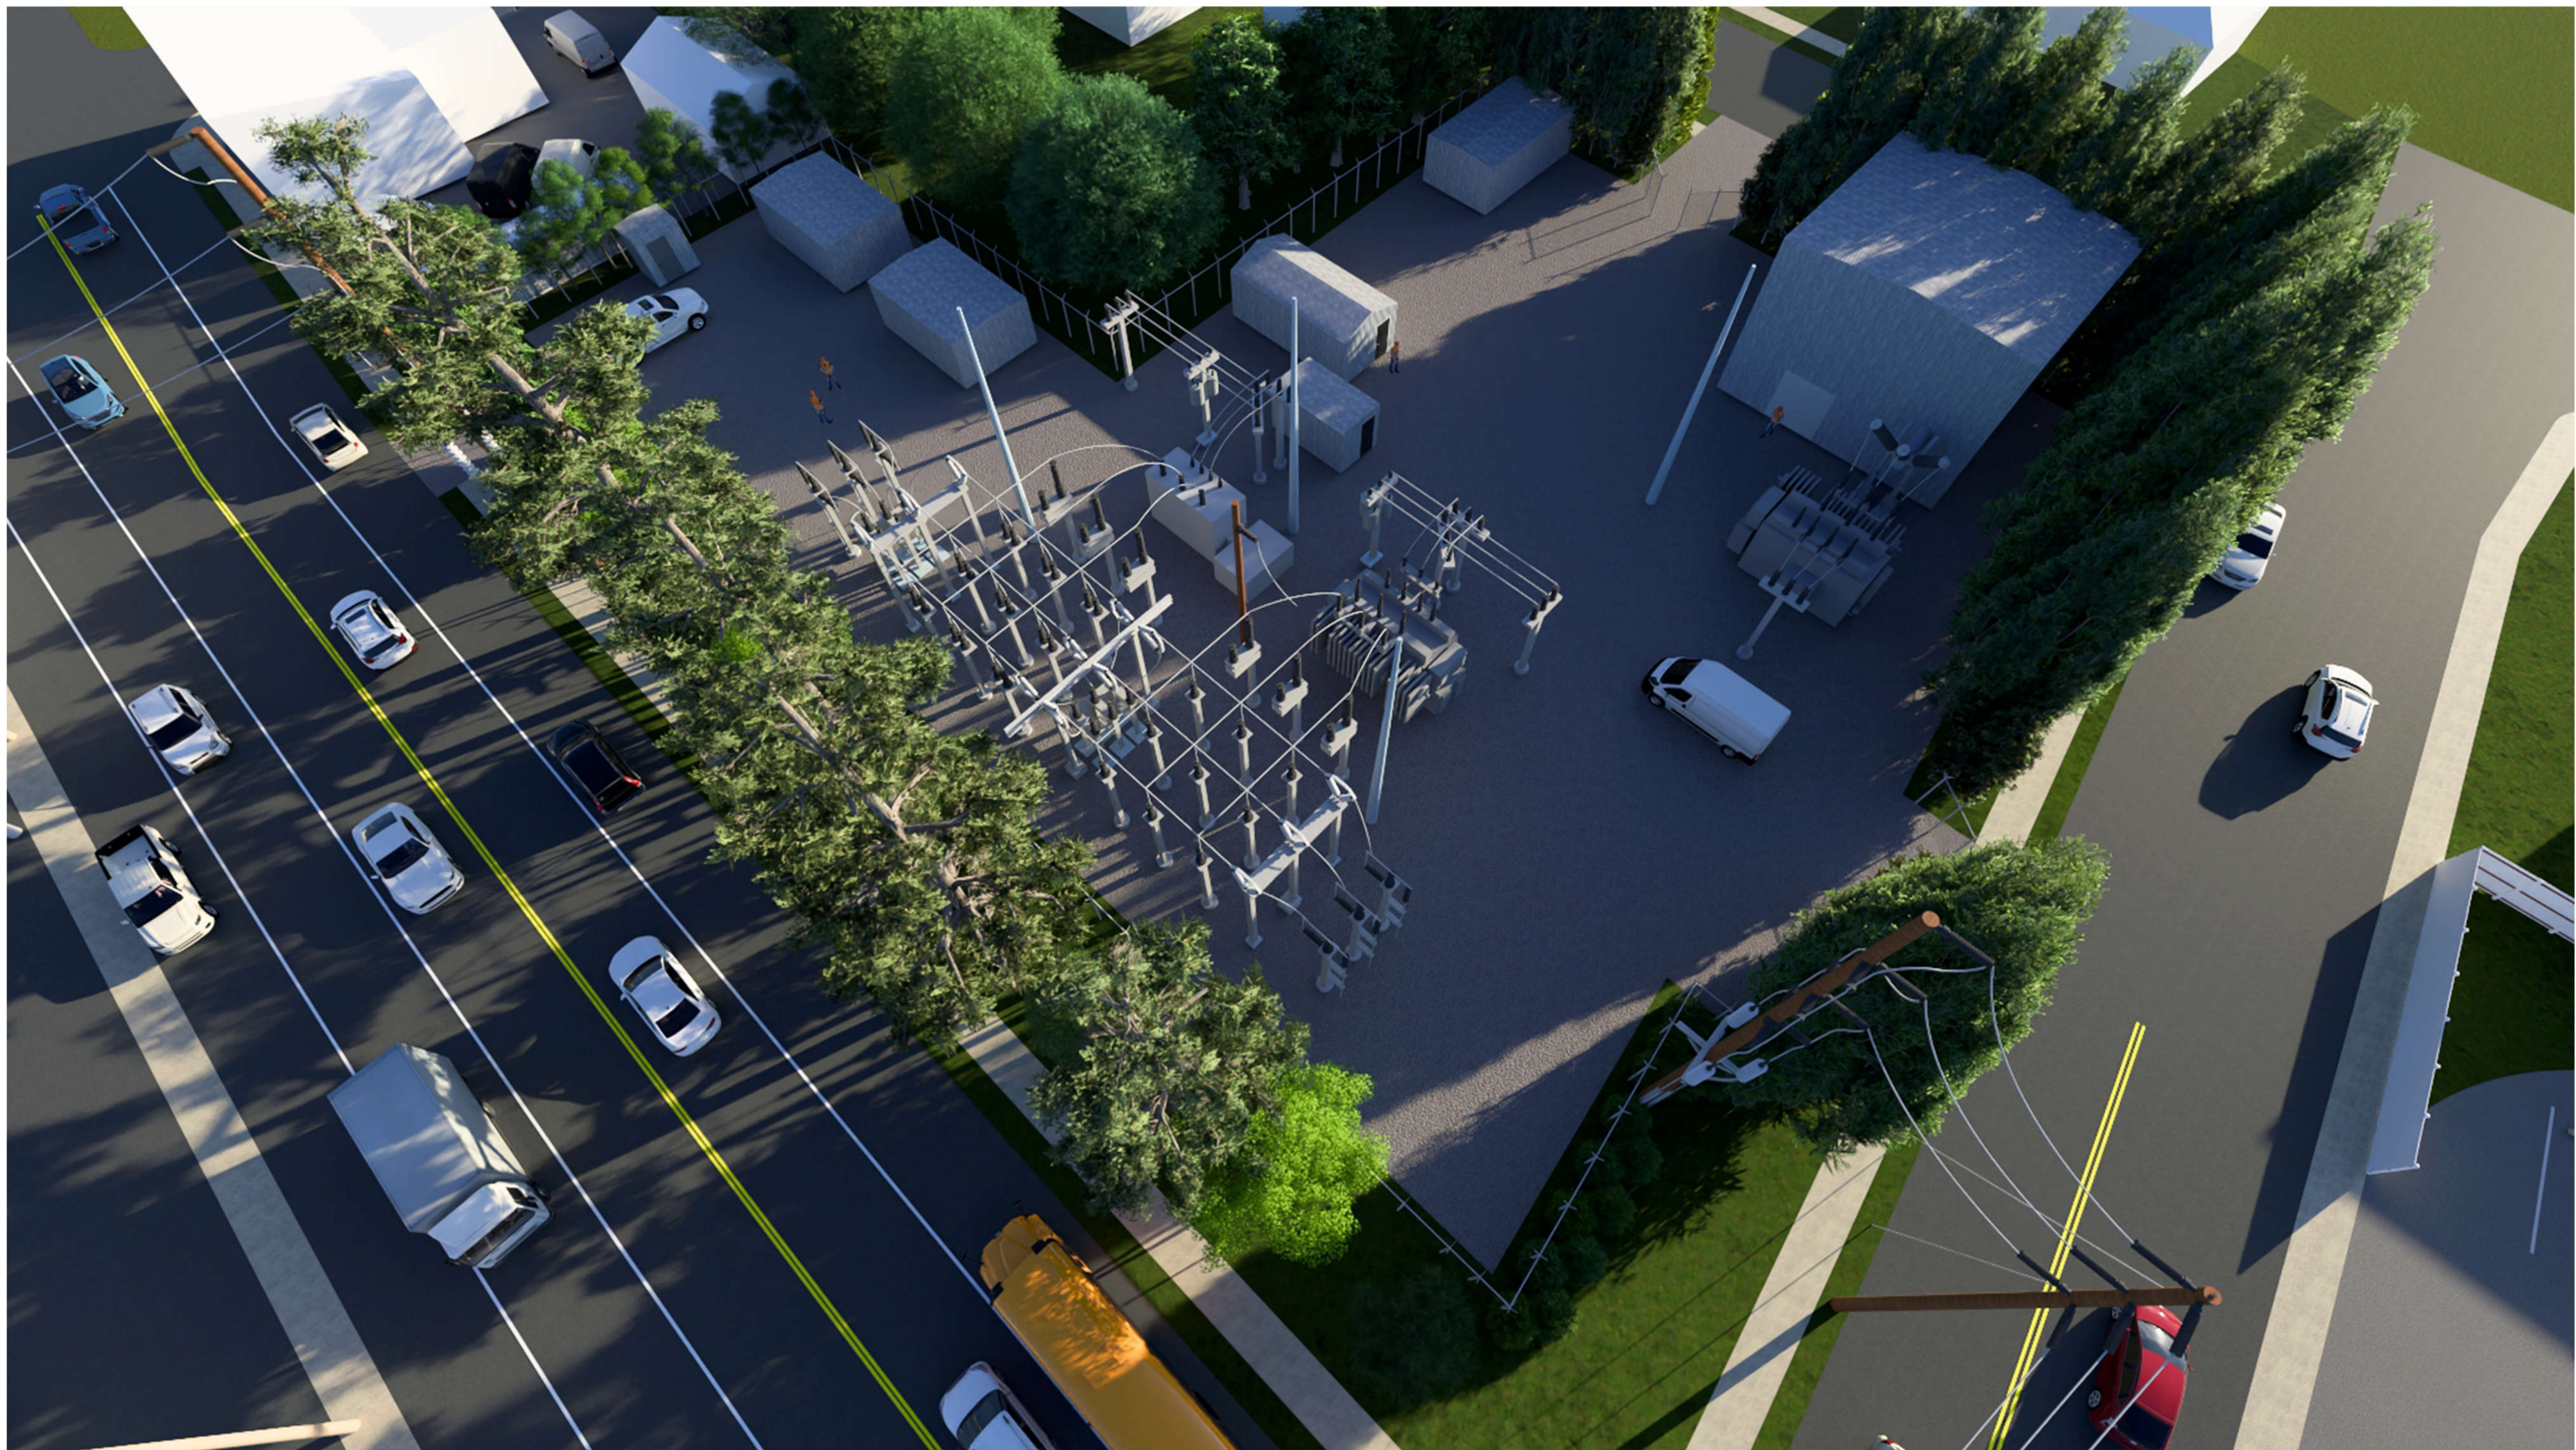

PROPOSED AERIAL SHOWN WITH MATURE VEGETATION

PROJECT #01315.1065

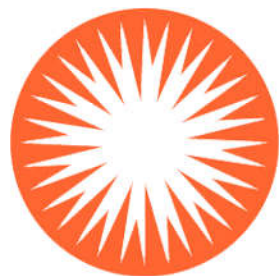



PSEG **LONG ISLAND**

We make things work for you.


North Bellmore Substation Expansion



VIEW 1 - EXISTING

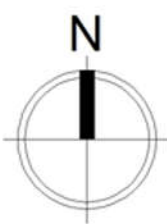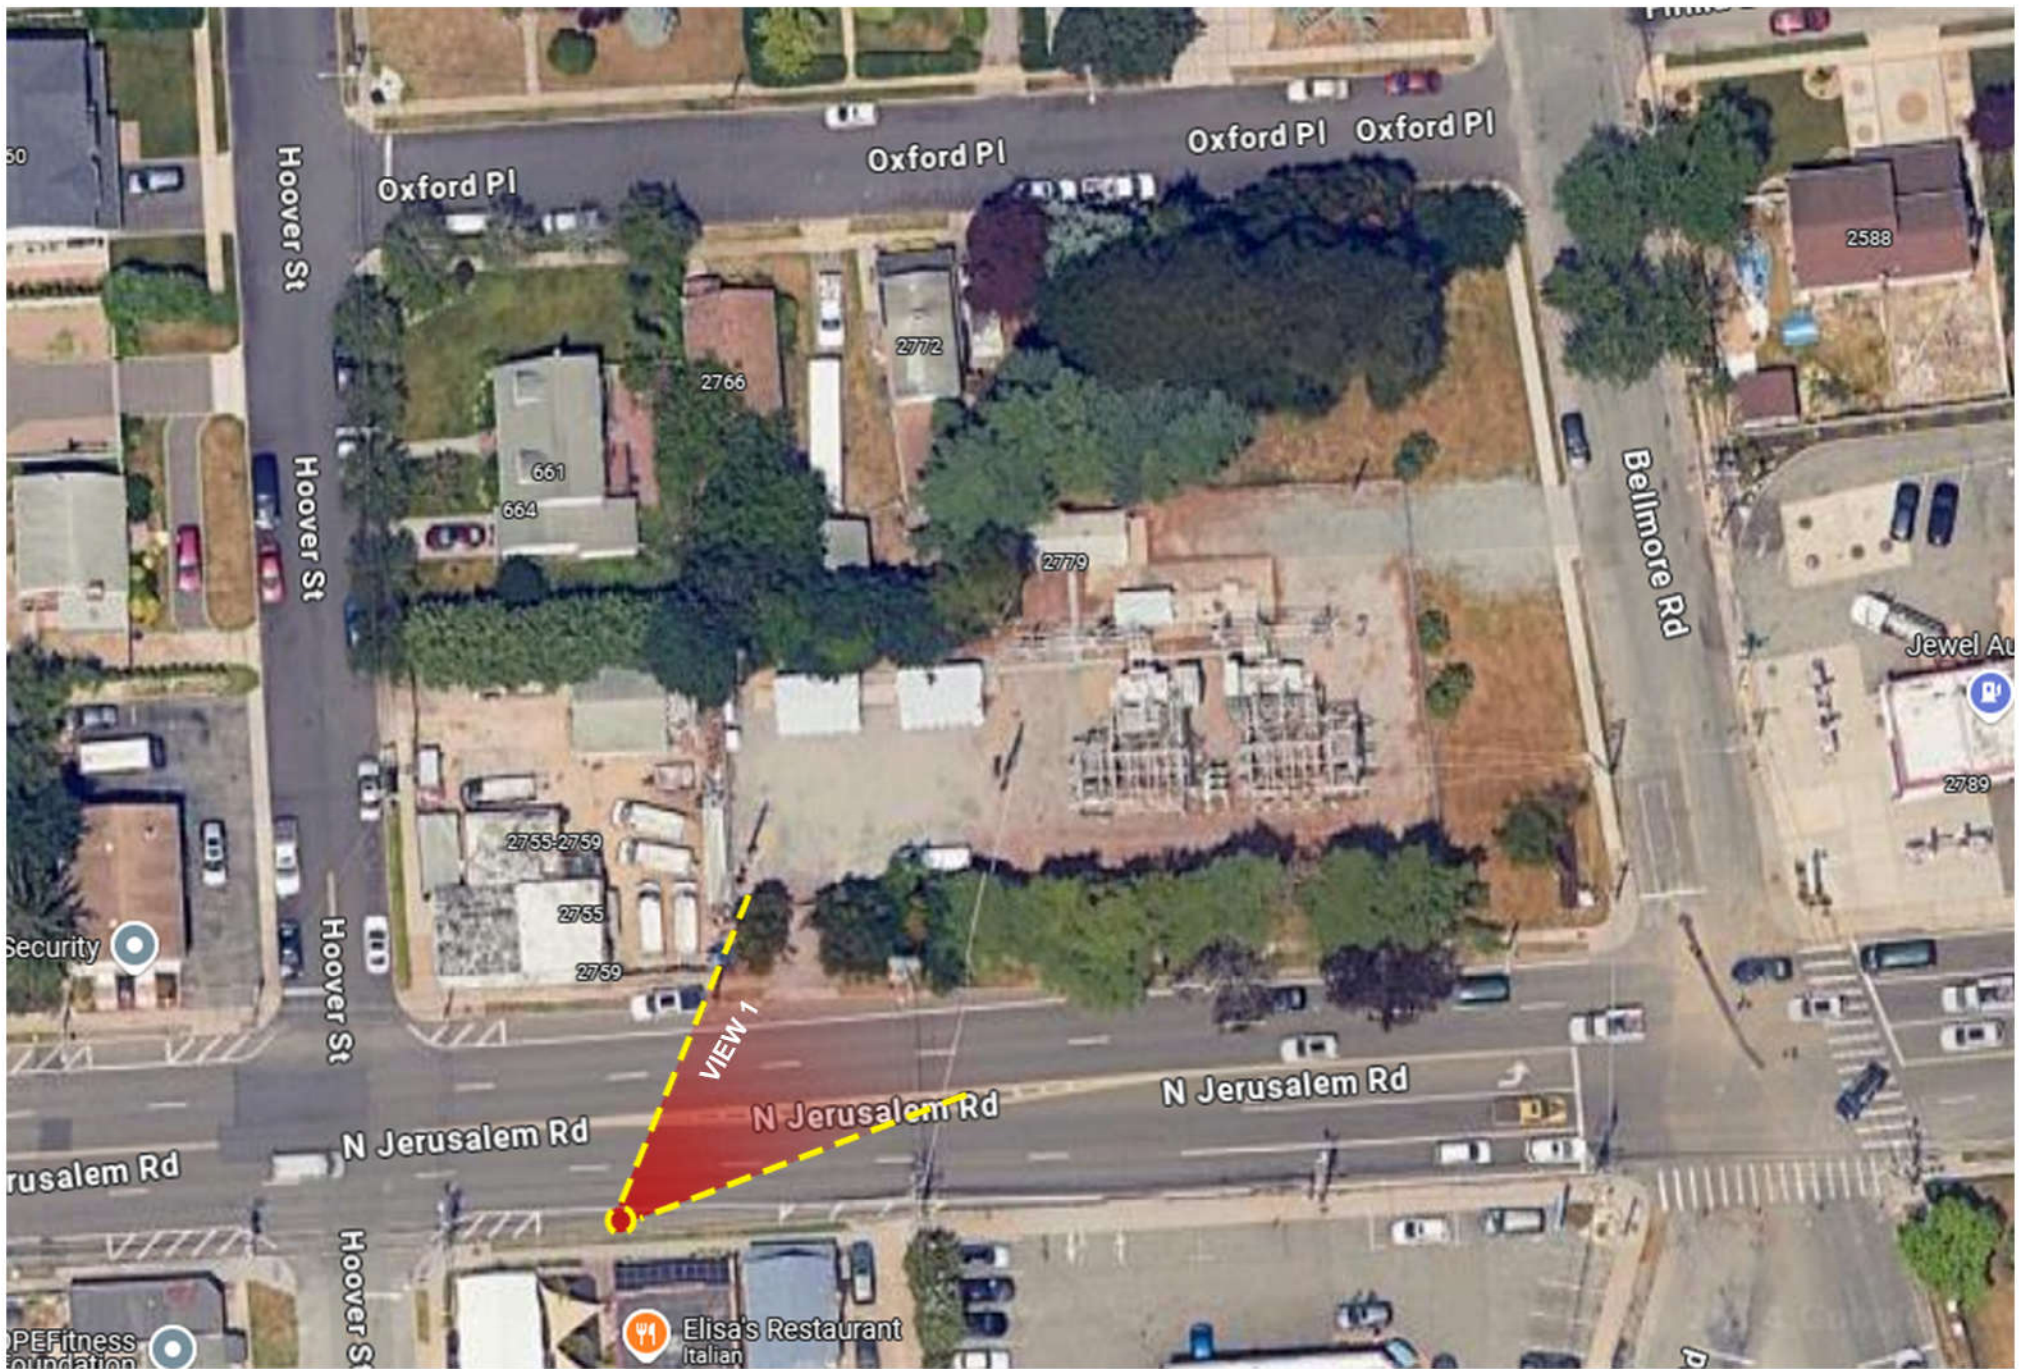

PROJECT #01315.1065

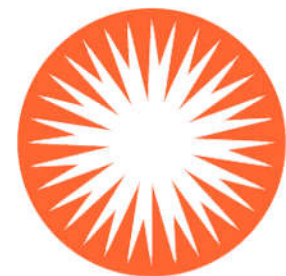


PSEG LONG ISLAND

We make things work for you.


North Bellmore Substation Expansion



VIEW 1 - PROPOSED

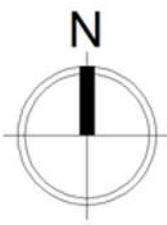



PROJECT #01315.1065

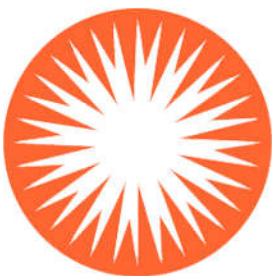

PSEG LONG ISLAND

We make things work for you.

North Bellmore Substation Expansion

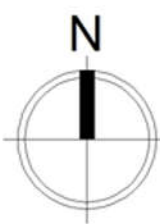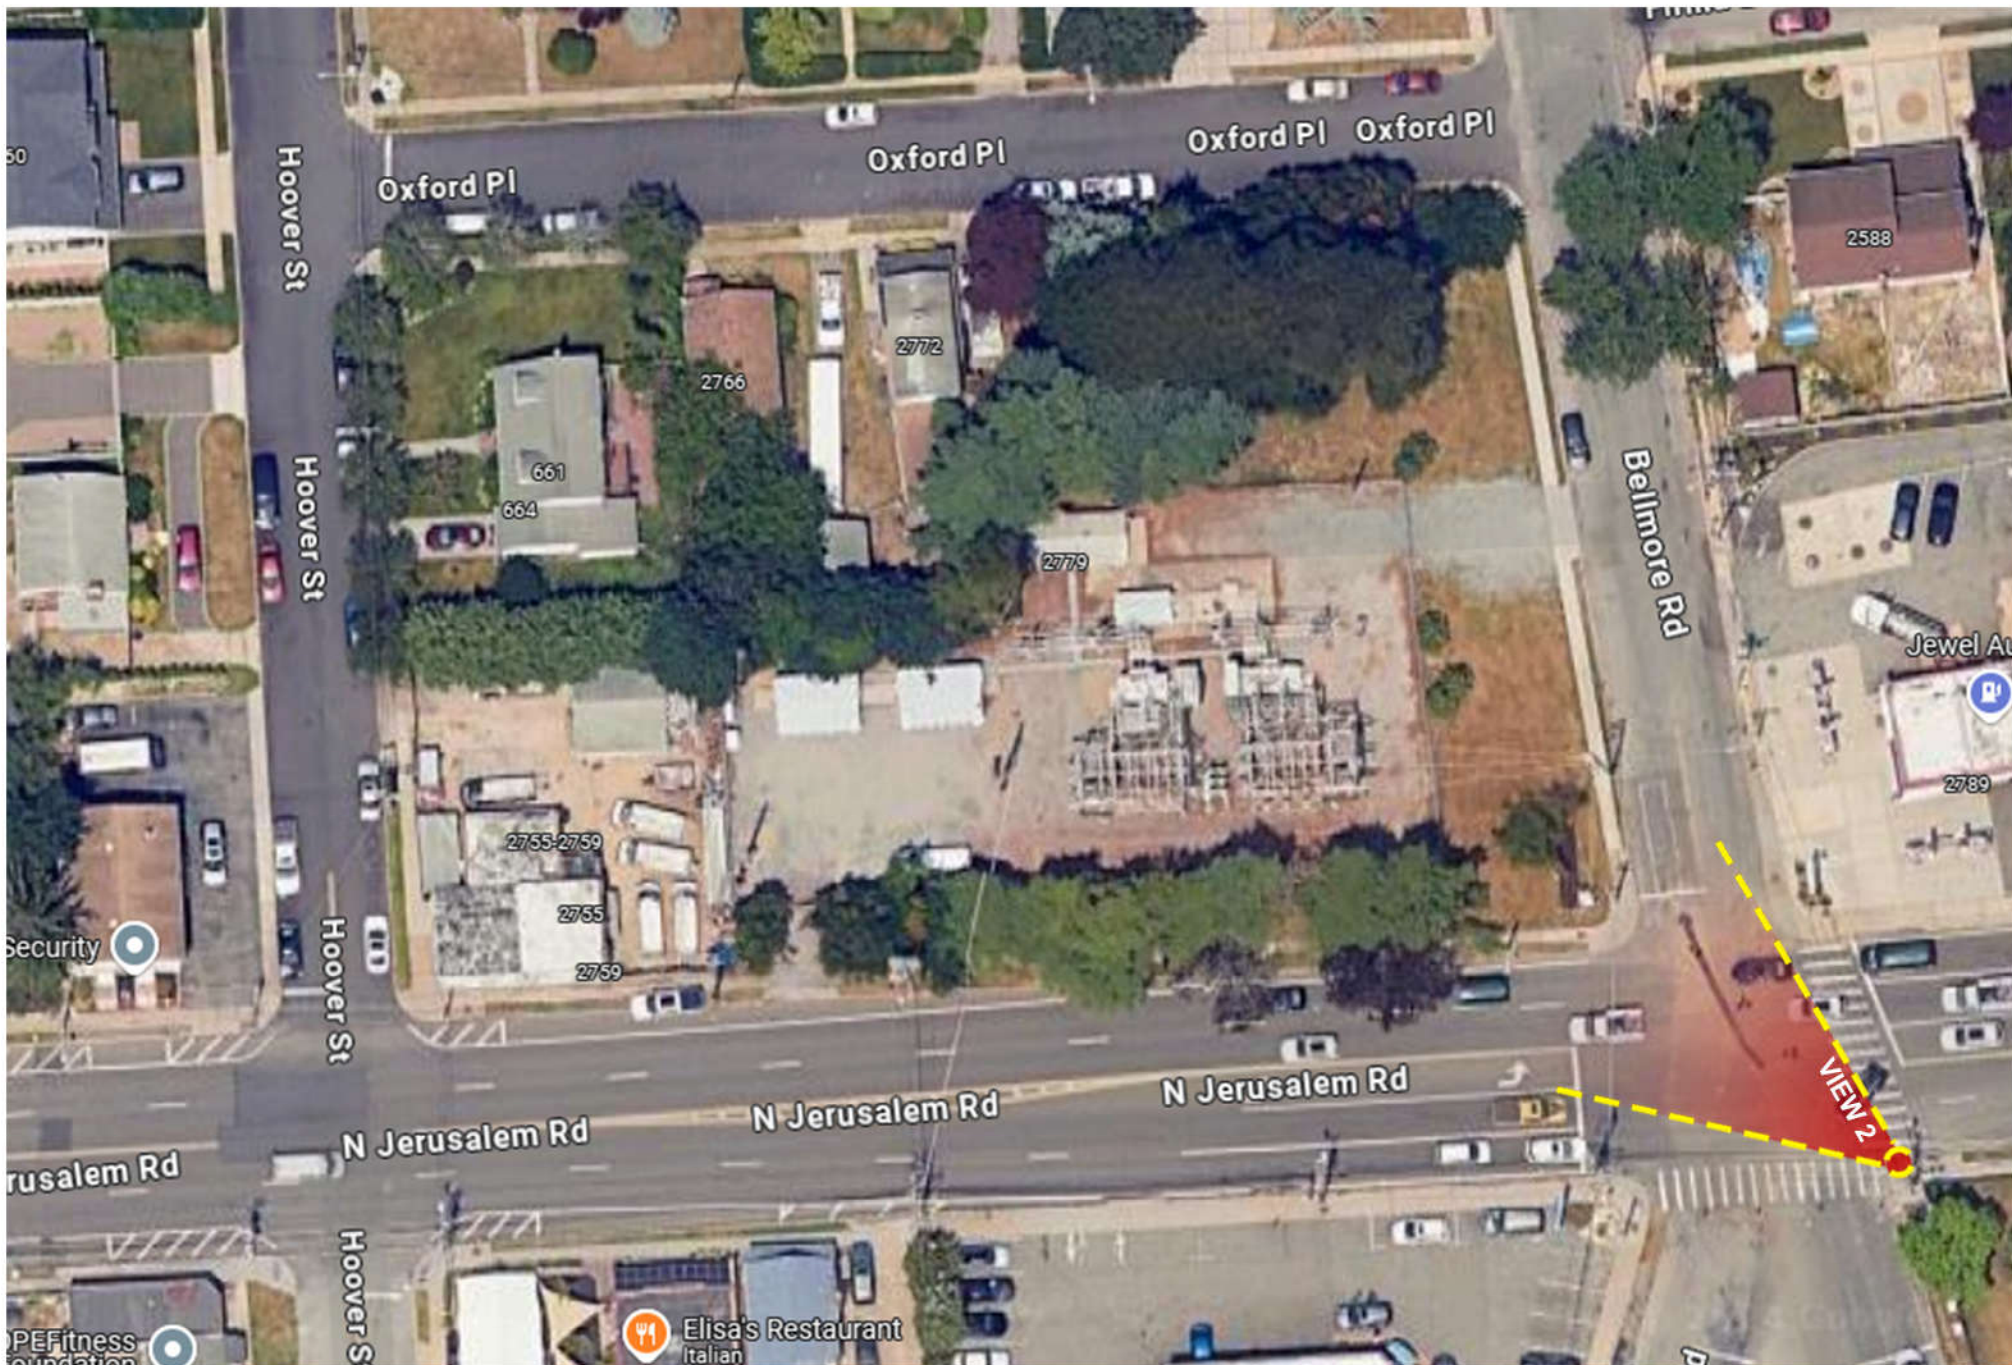


VIEW 2 - EXISTING

PROJECT #01315.1065



North Bellmore Substation Expansion


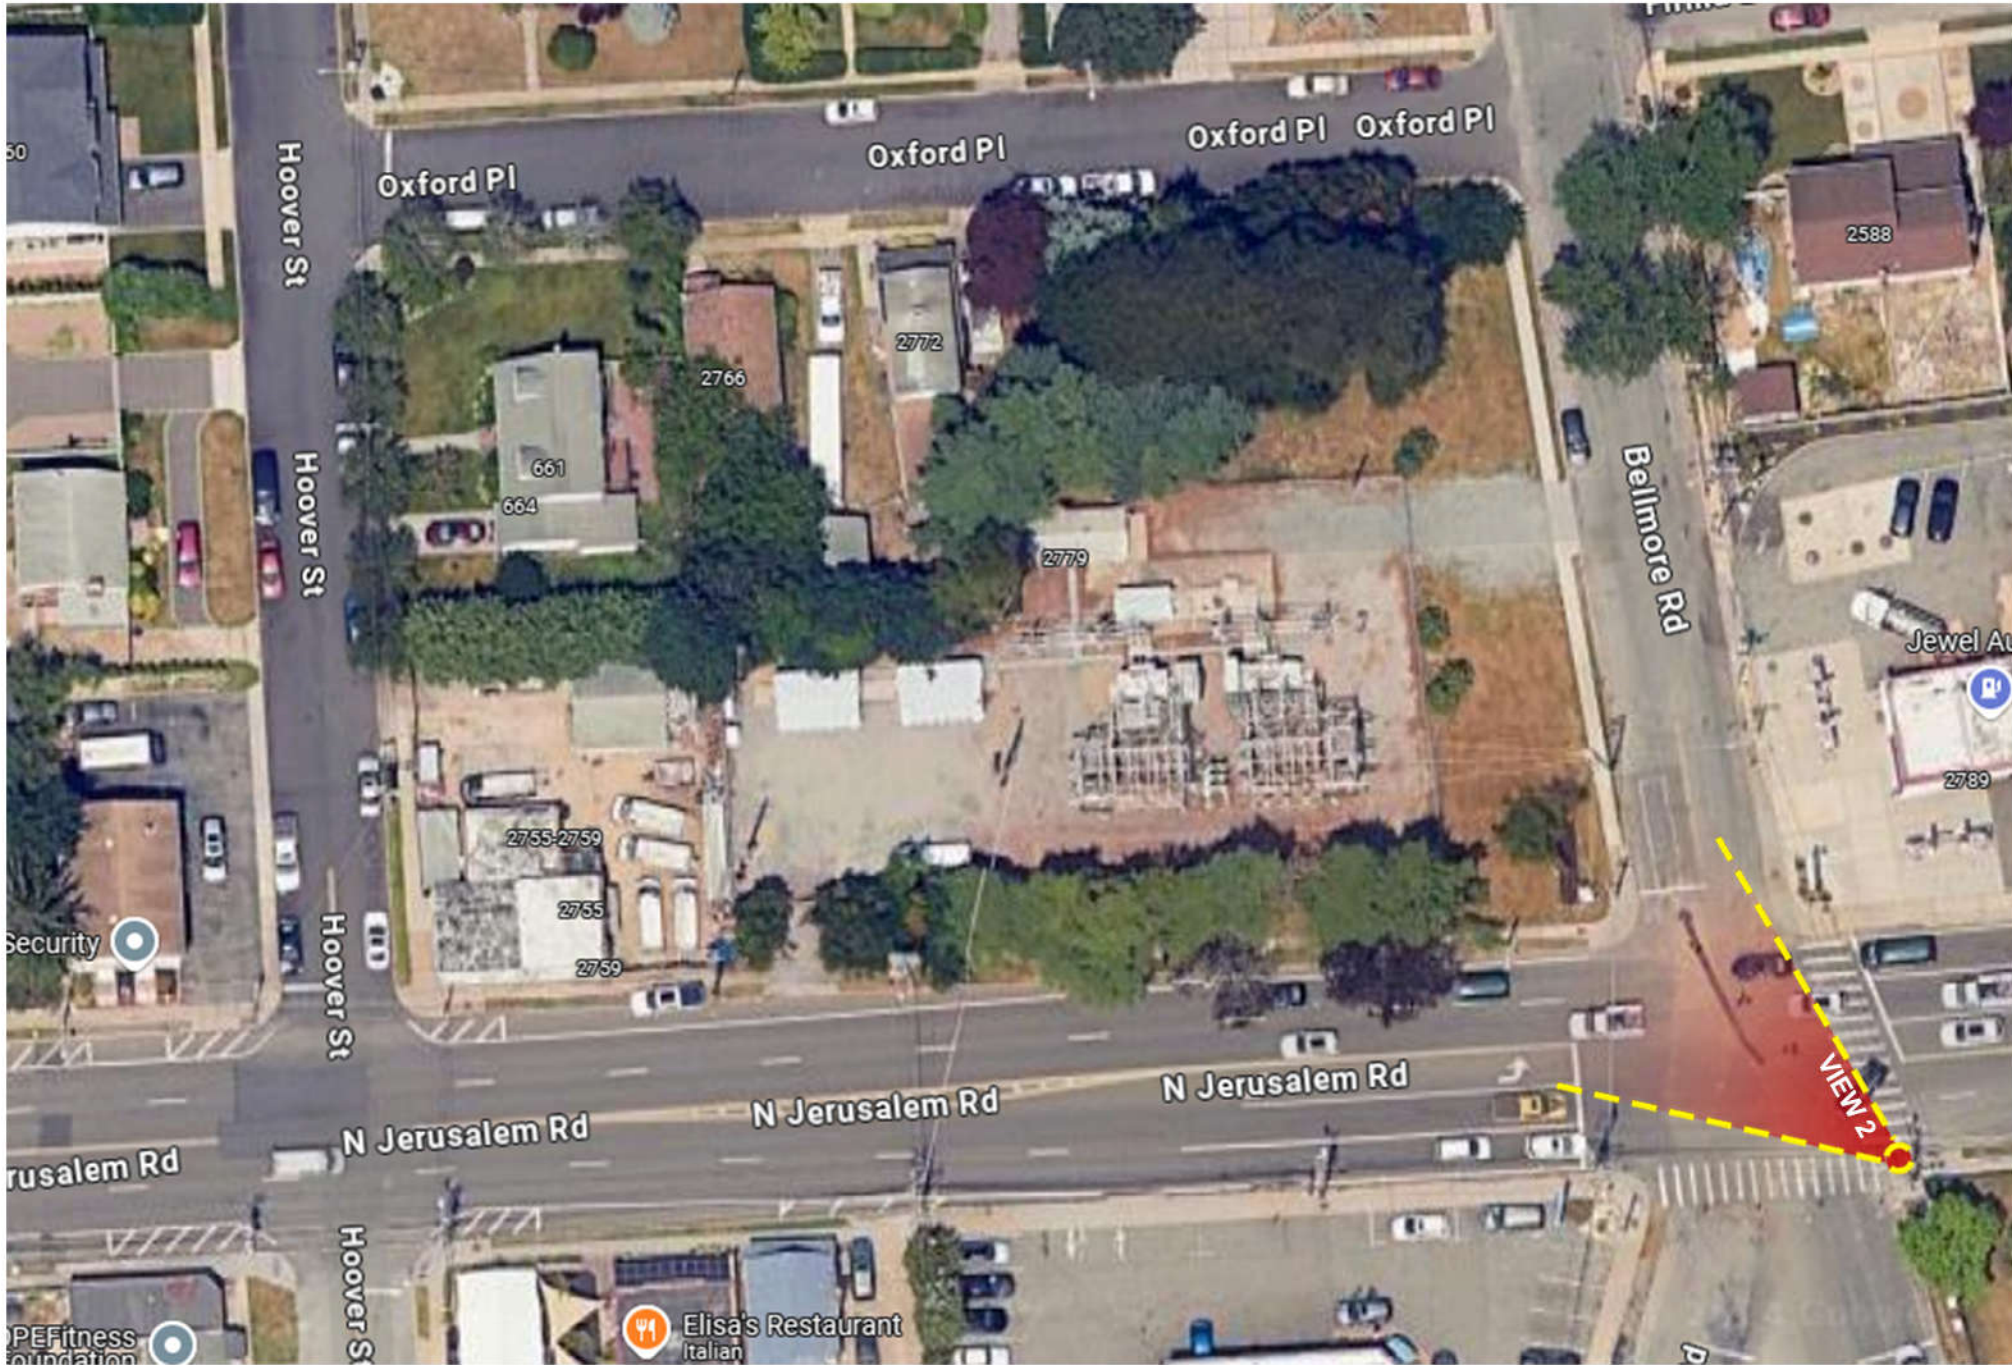


VIEW 2 - PROPOSED (INITIAL PLANTING HEIGHTS)

PROJECT #01315.1065



North Bellmore Substation Expansion

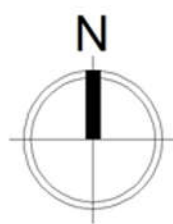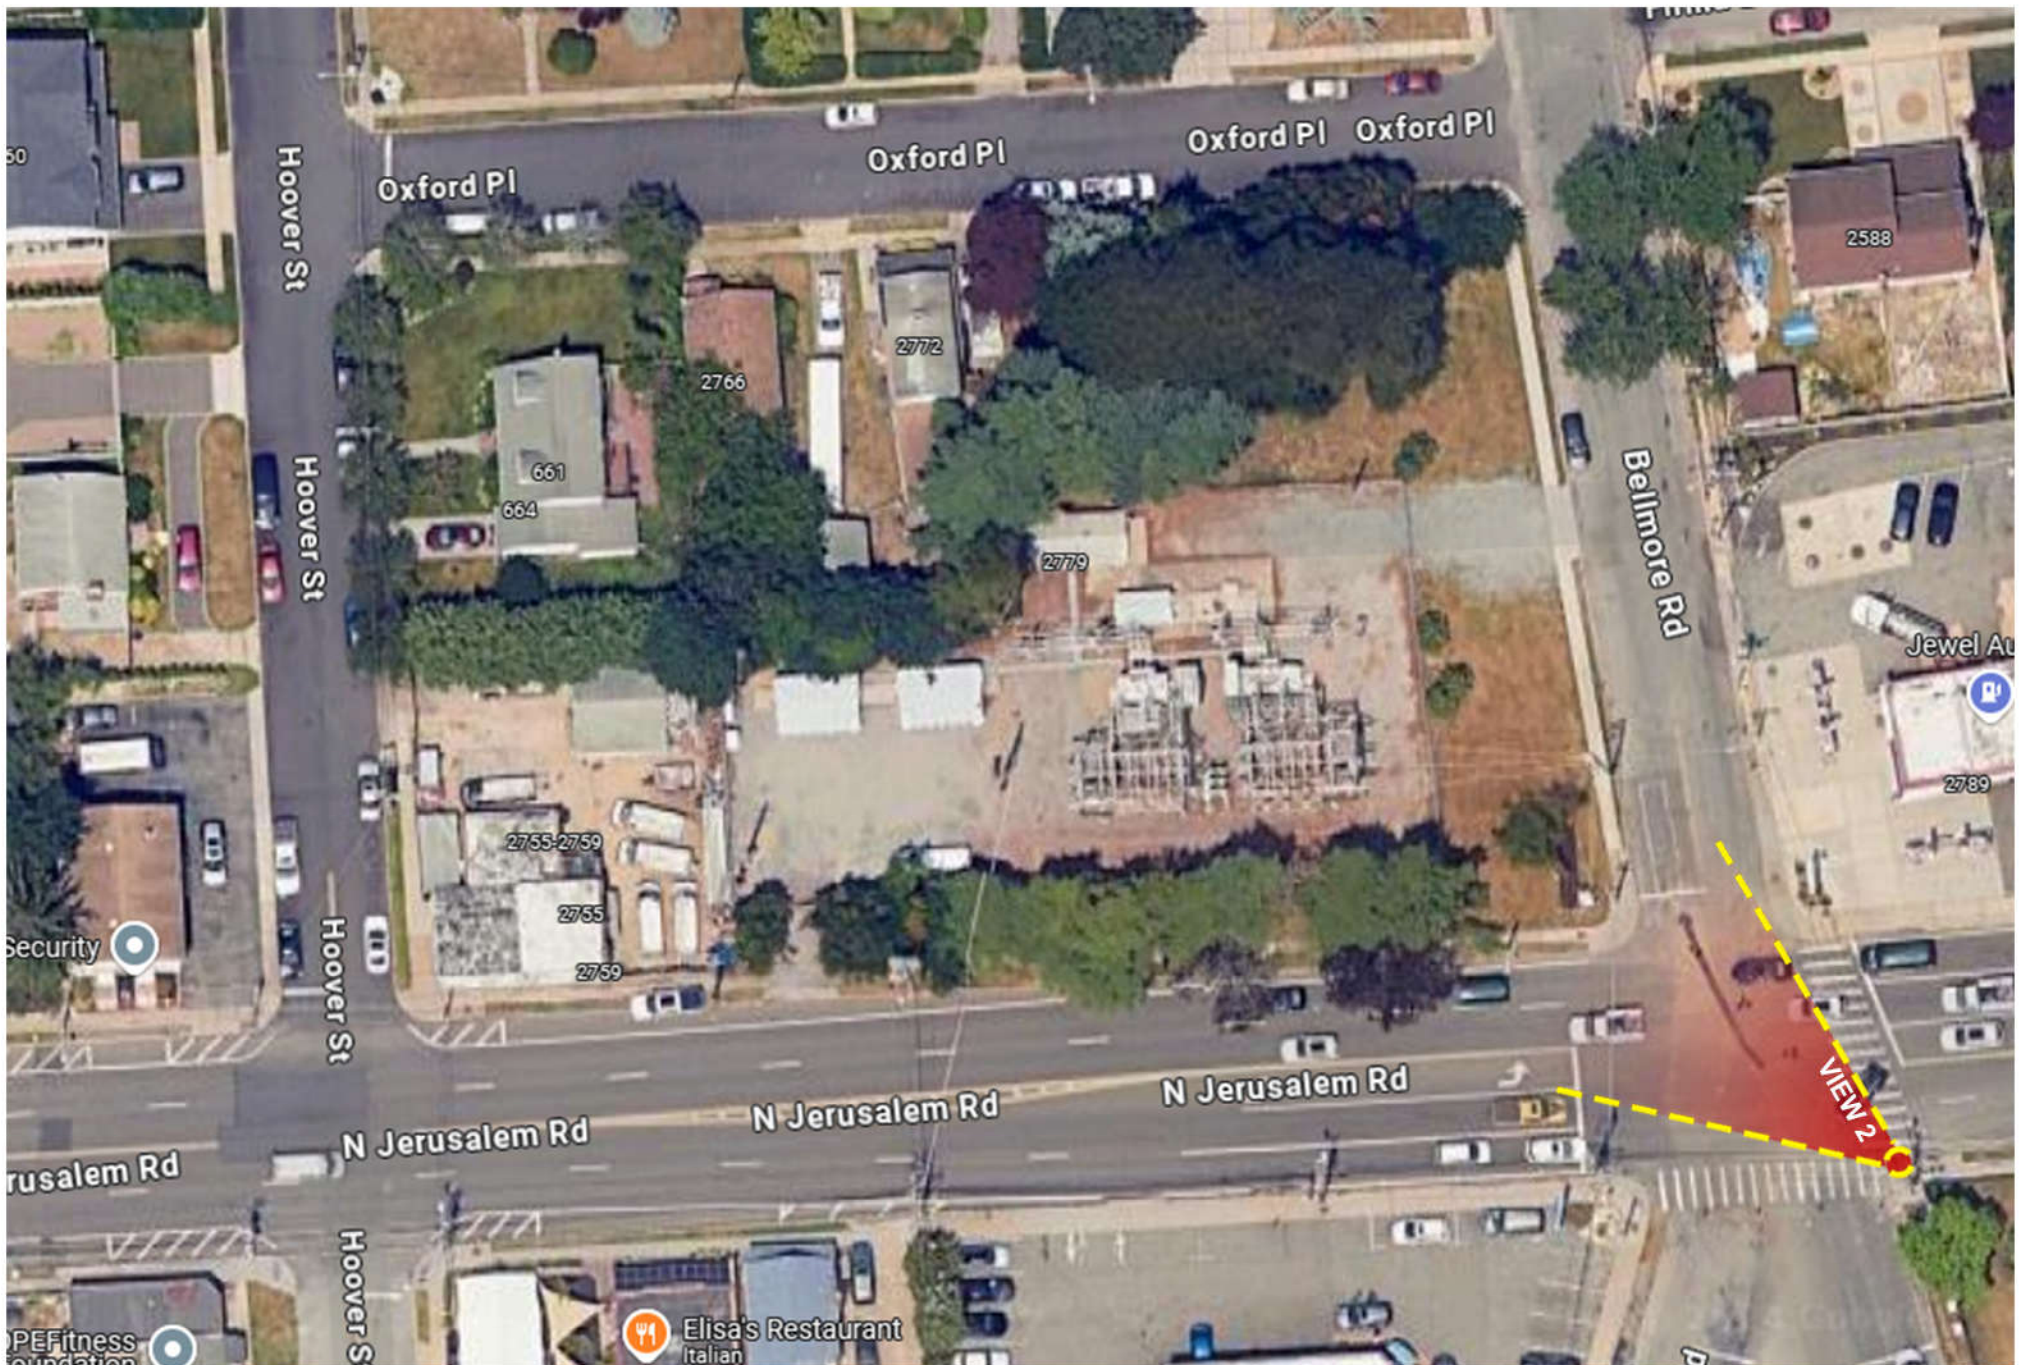

VIEW 2 - PROPOSED (MATURE PLANTING HEIGHTS)


PROJECT #01315.1065



North Bellmore Substation Expansion



VIEW 3 - EXISTING

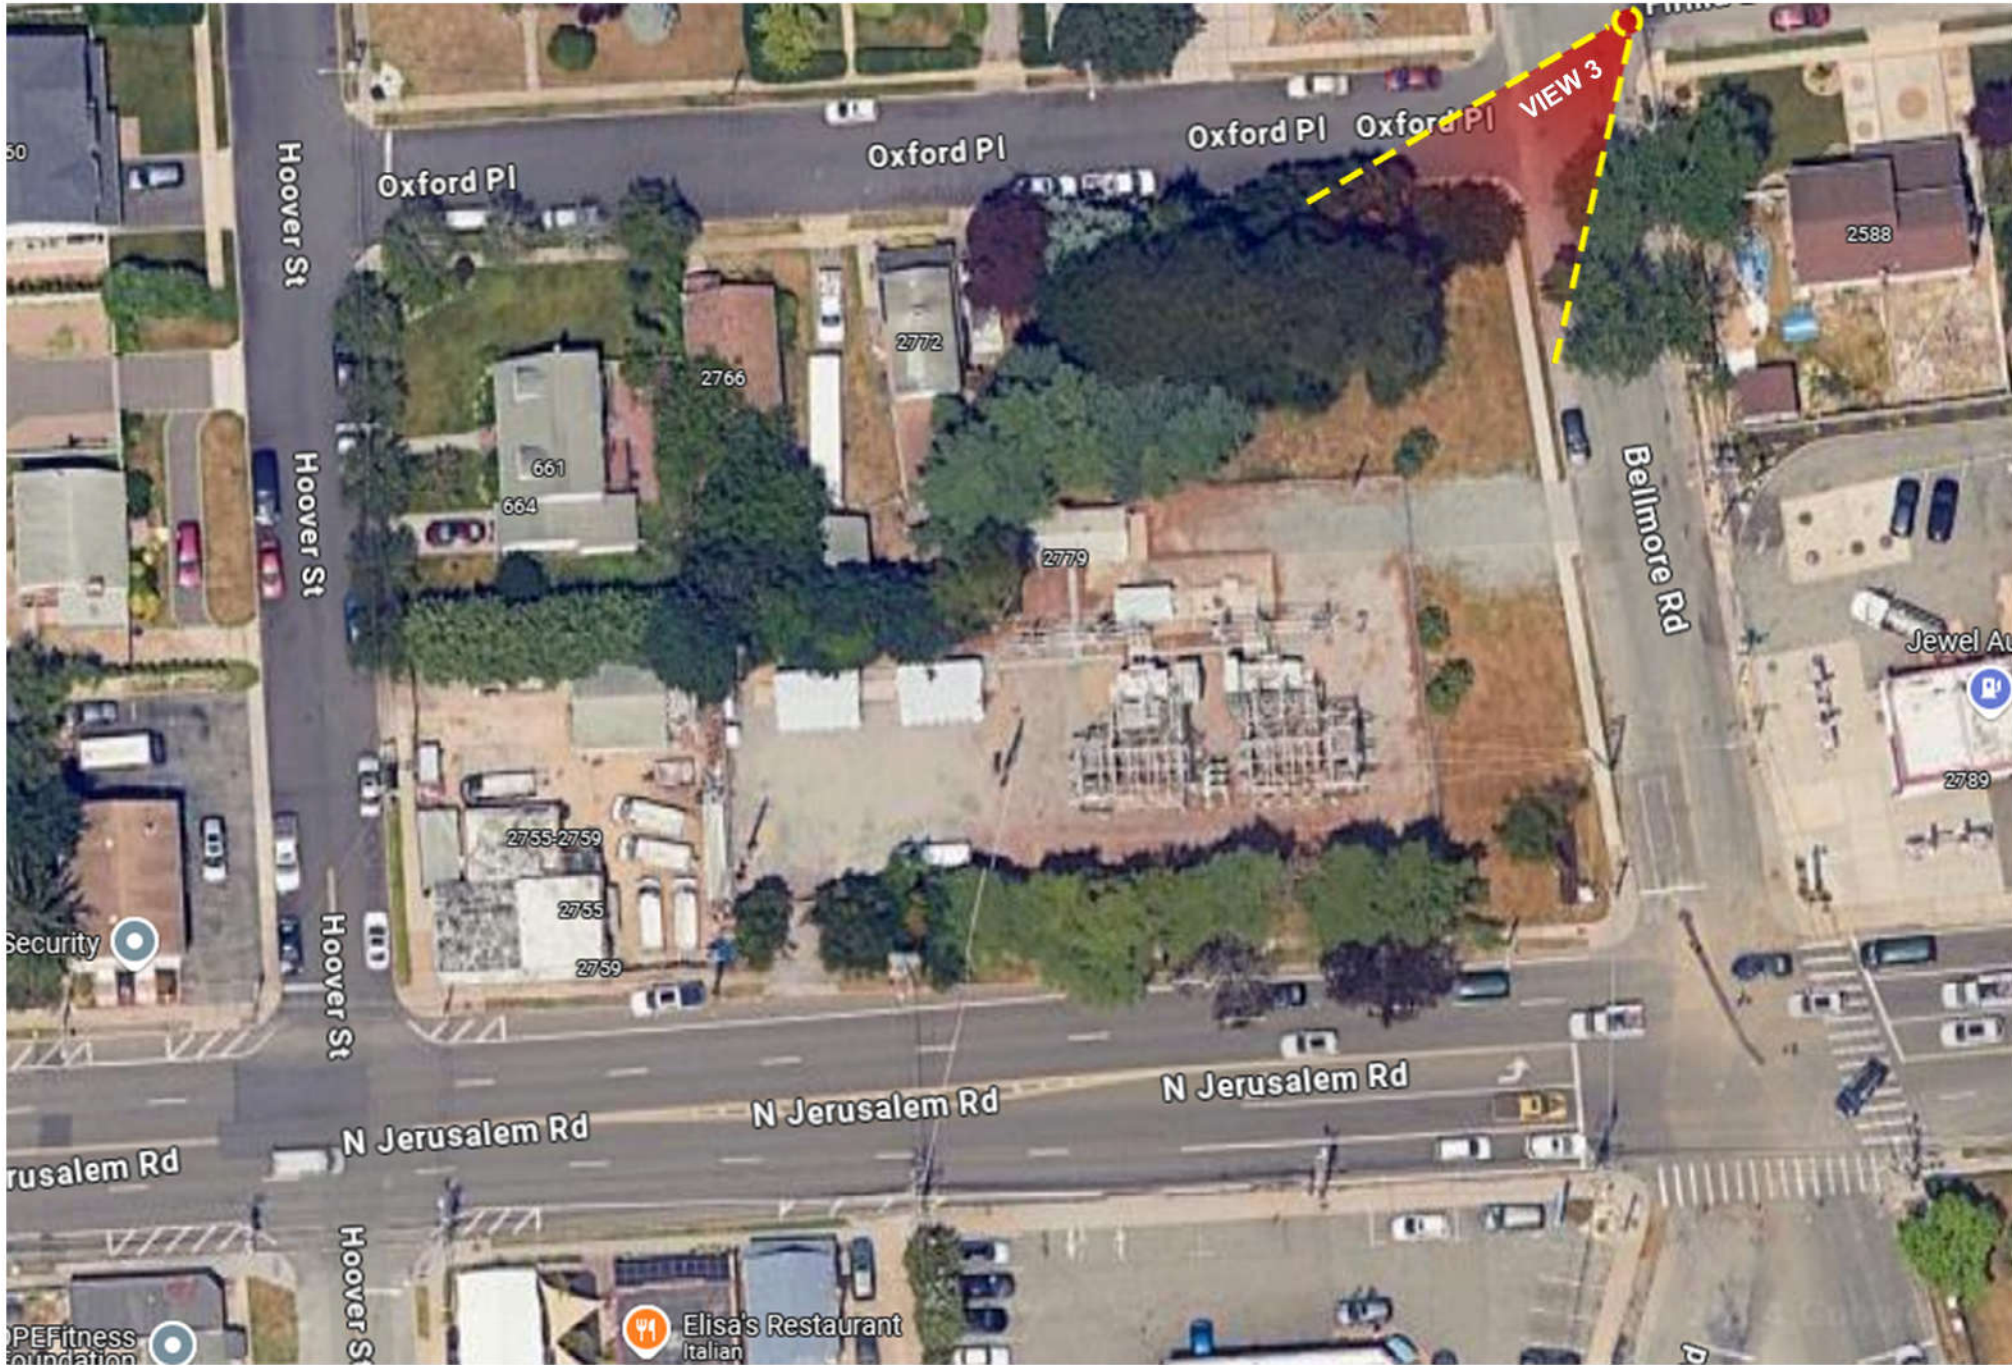



PROJECT #01315.1065



PSEG LONG ISLAND

We make things work for you.

North Bellmore Substation Expansion

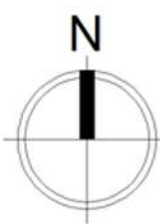
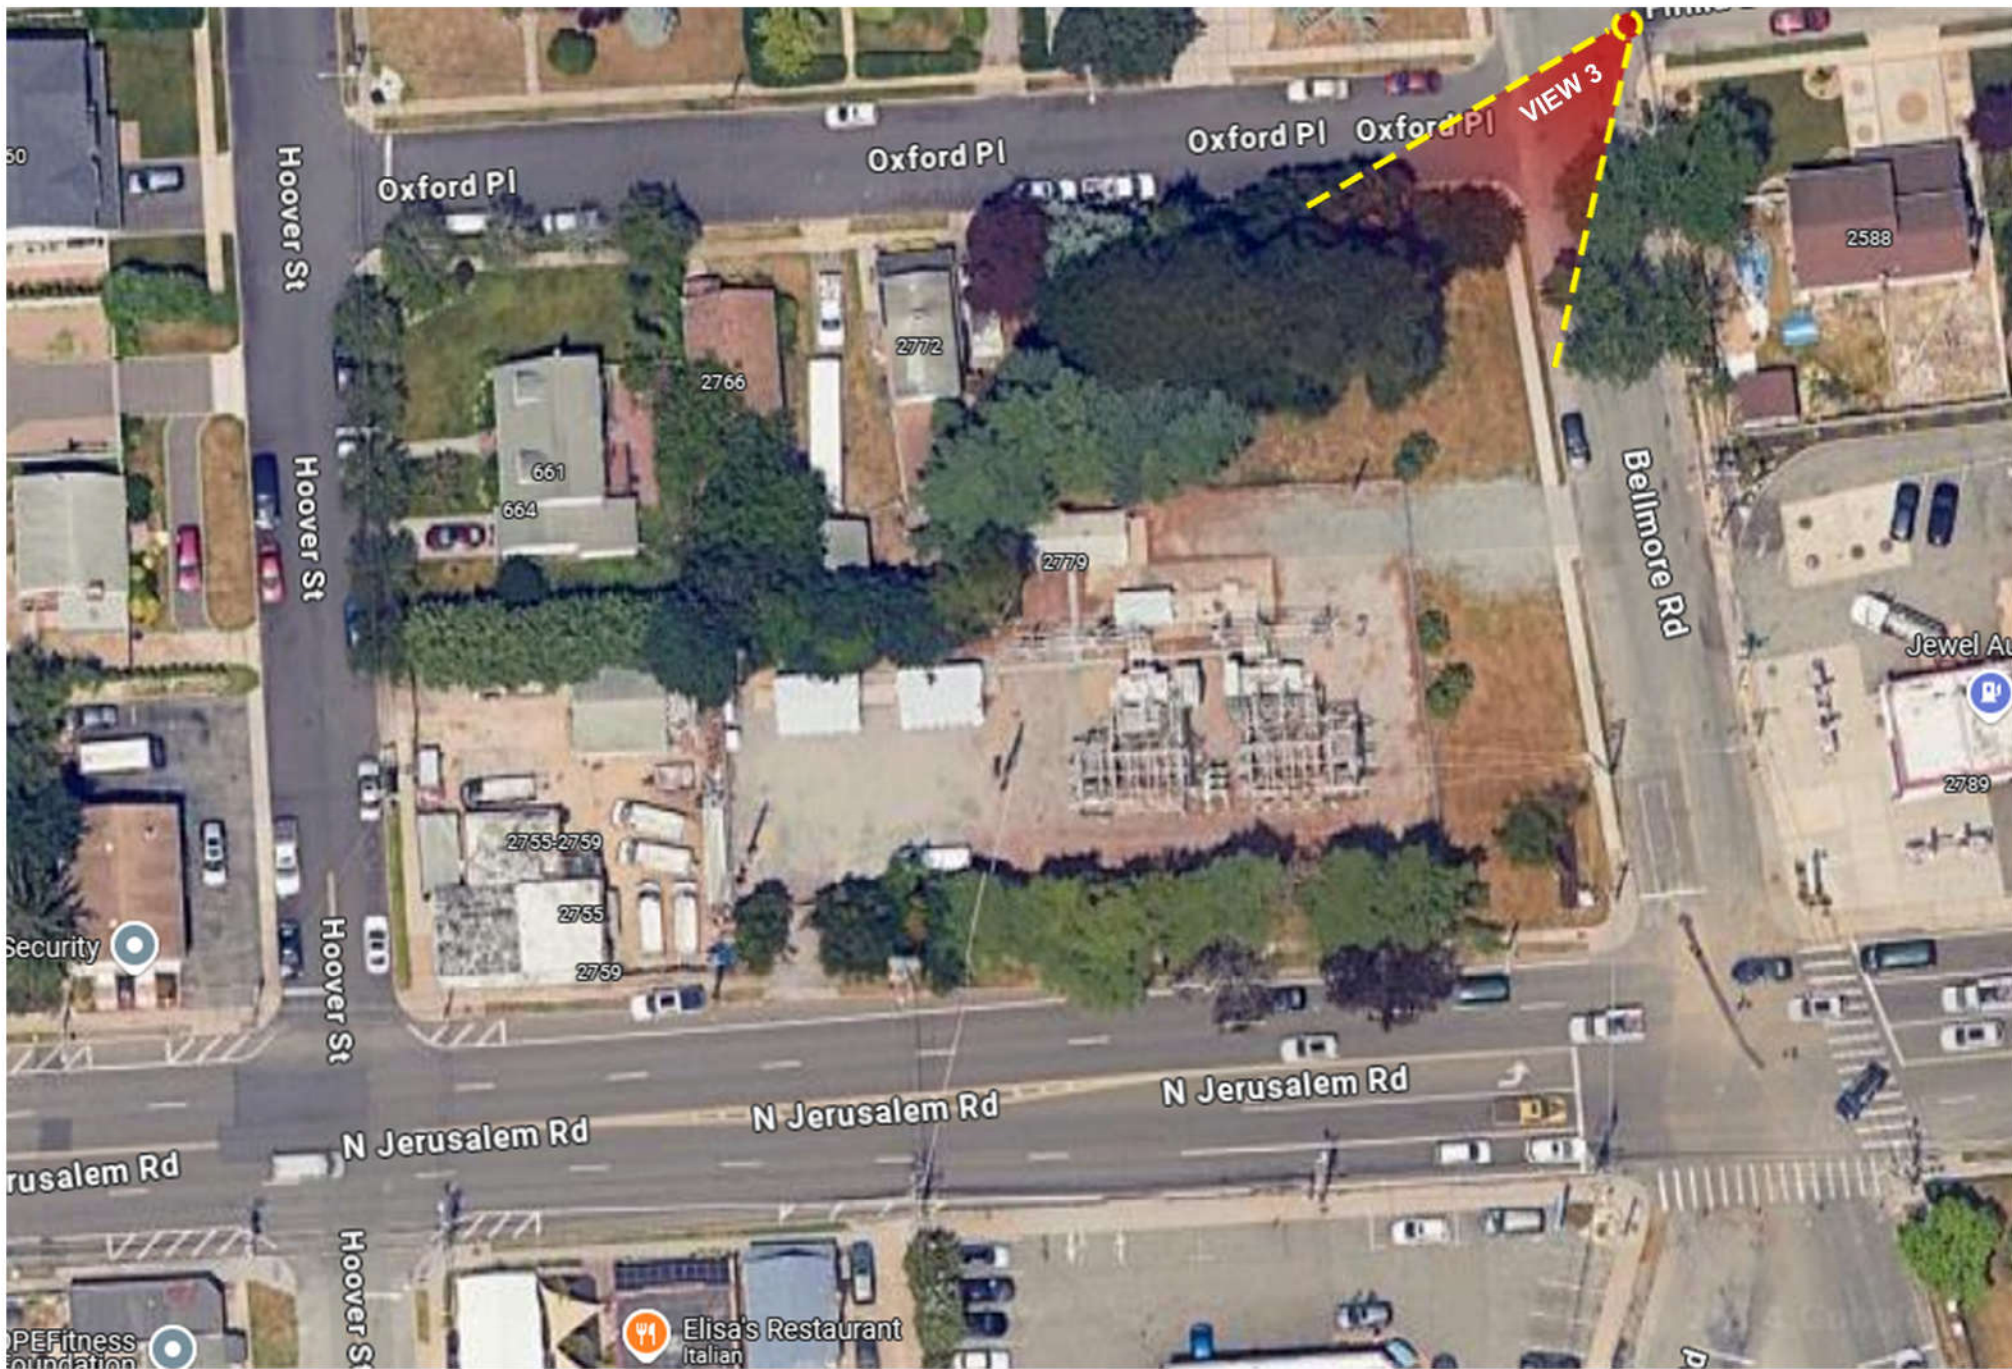


VIEW 3 - PROPOSED (INITIAL PLANTING HEIGHTS)

PROJECT #01315.1065



North Bellmore Substation Expansion

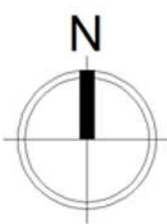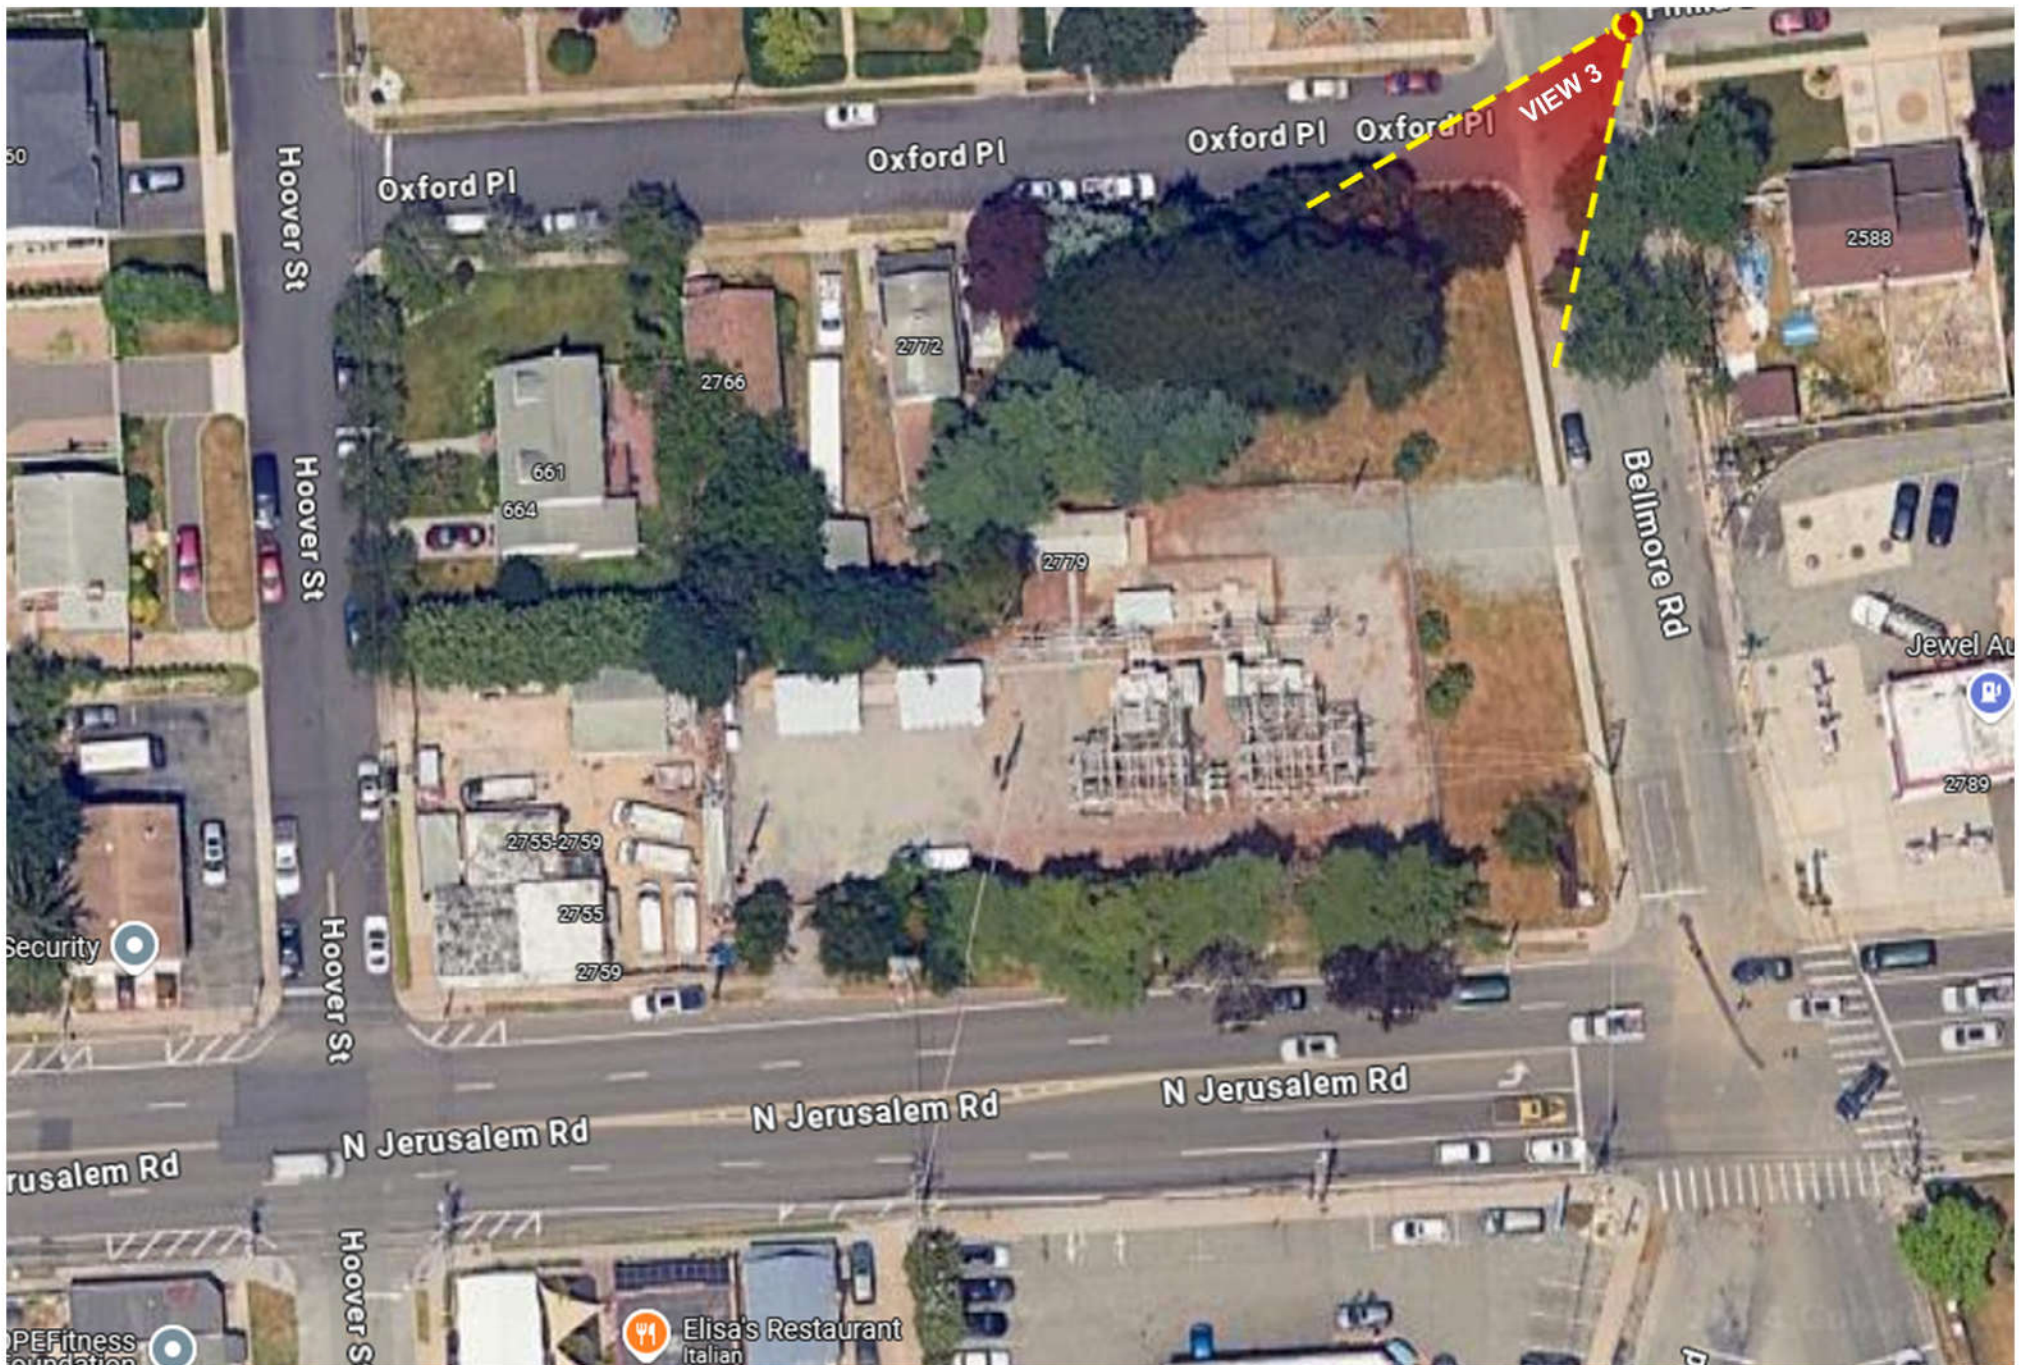

VIEW 3 - PROPOSED (MATURE PLANTING HEIGHTS)

PROJECT #01315.1065

