




Path: P:\013150591\DWG\GIS\Maps\SEORA\Fig00_SEORA_VisualResources_Map_20200511_07.mxd

Sources:
Proposed Substation Parcel extracted from Suffolk County GIS Viewer Version: 2.9.18, Parcel Data Set, 2016. Accessed on 03/28/2019.
Proposed Round Swamp Substation Boundary taken from PSEG plan, received by PS&S on 3/27/2020.
Plainview Substation Boundary (Portion of Block G, Lot 46) extracted from Nassau County Land Records Viewer, Parcel Data Set, Accessed on 03/28/2019.
Bethpage Bikeway from New York State Department of Transportation
AllTails™, 2018
State Parks, Potentially Significant Local Sites, National Register Eligible Buildings taken from New York State Office of Historic Preservation Cultural Resource Information System (CRIS), February 2019
NYS Office of Information Technology Services (GPO), New York State Civil Boundaries, 2018
Street Segment GDB - National Geospatial Data Asset, 2017
Esri, World Topographic Map, 2019

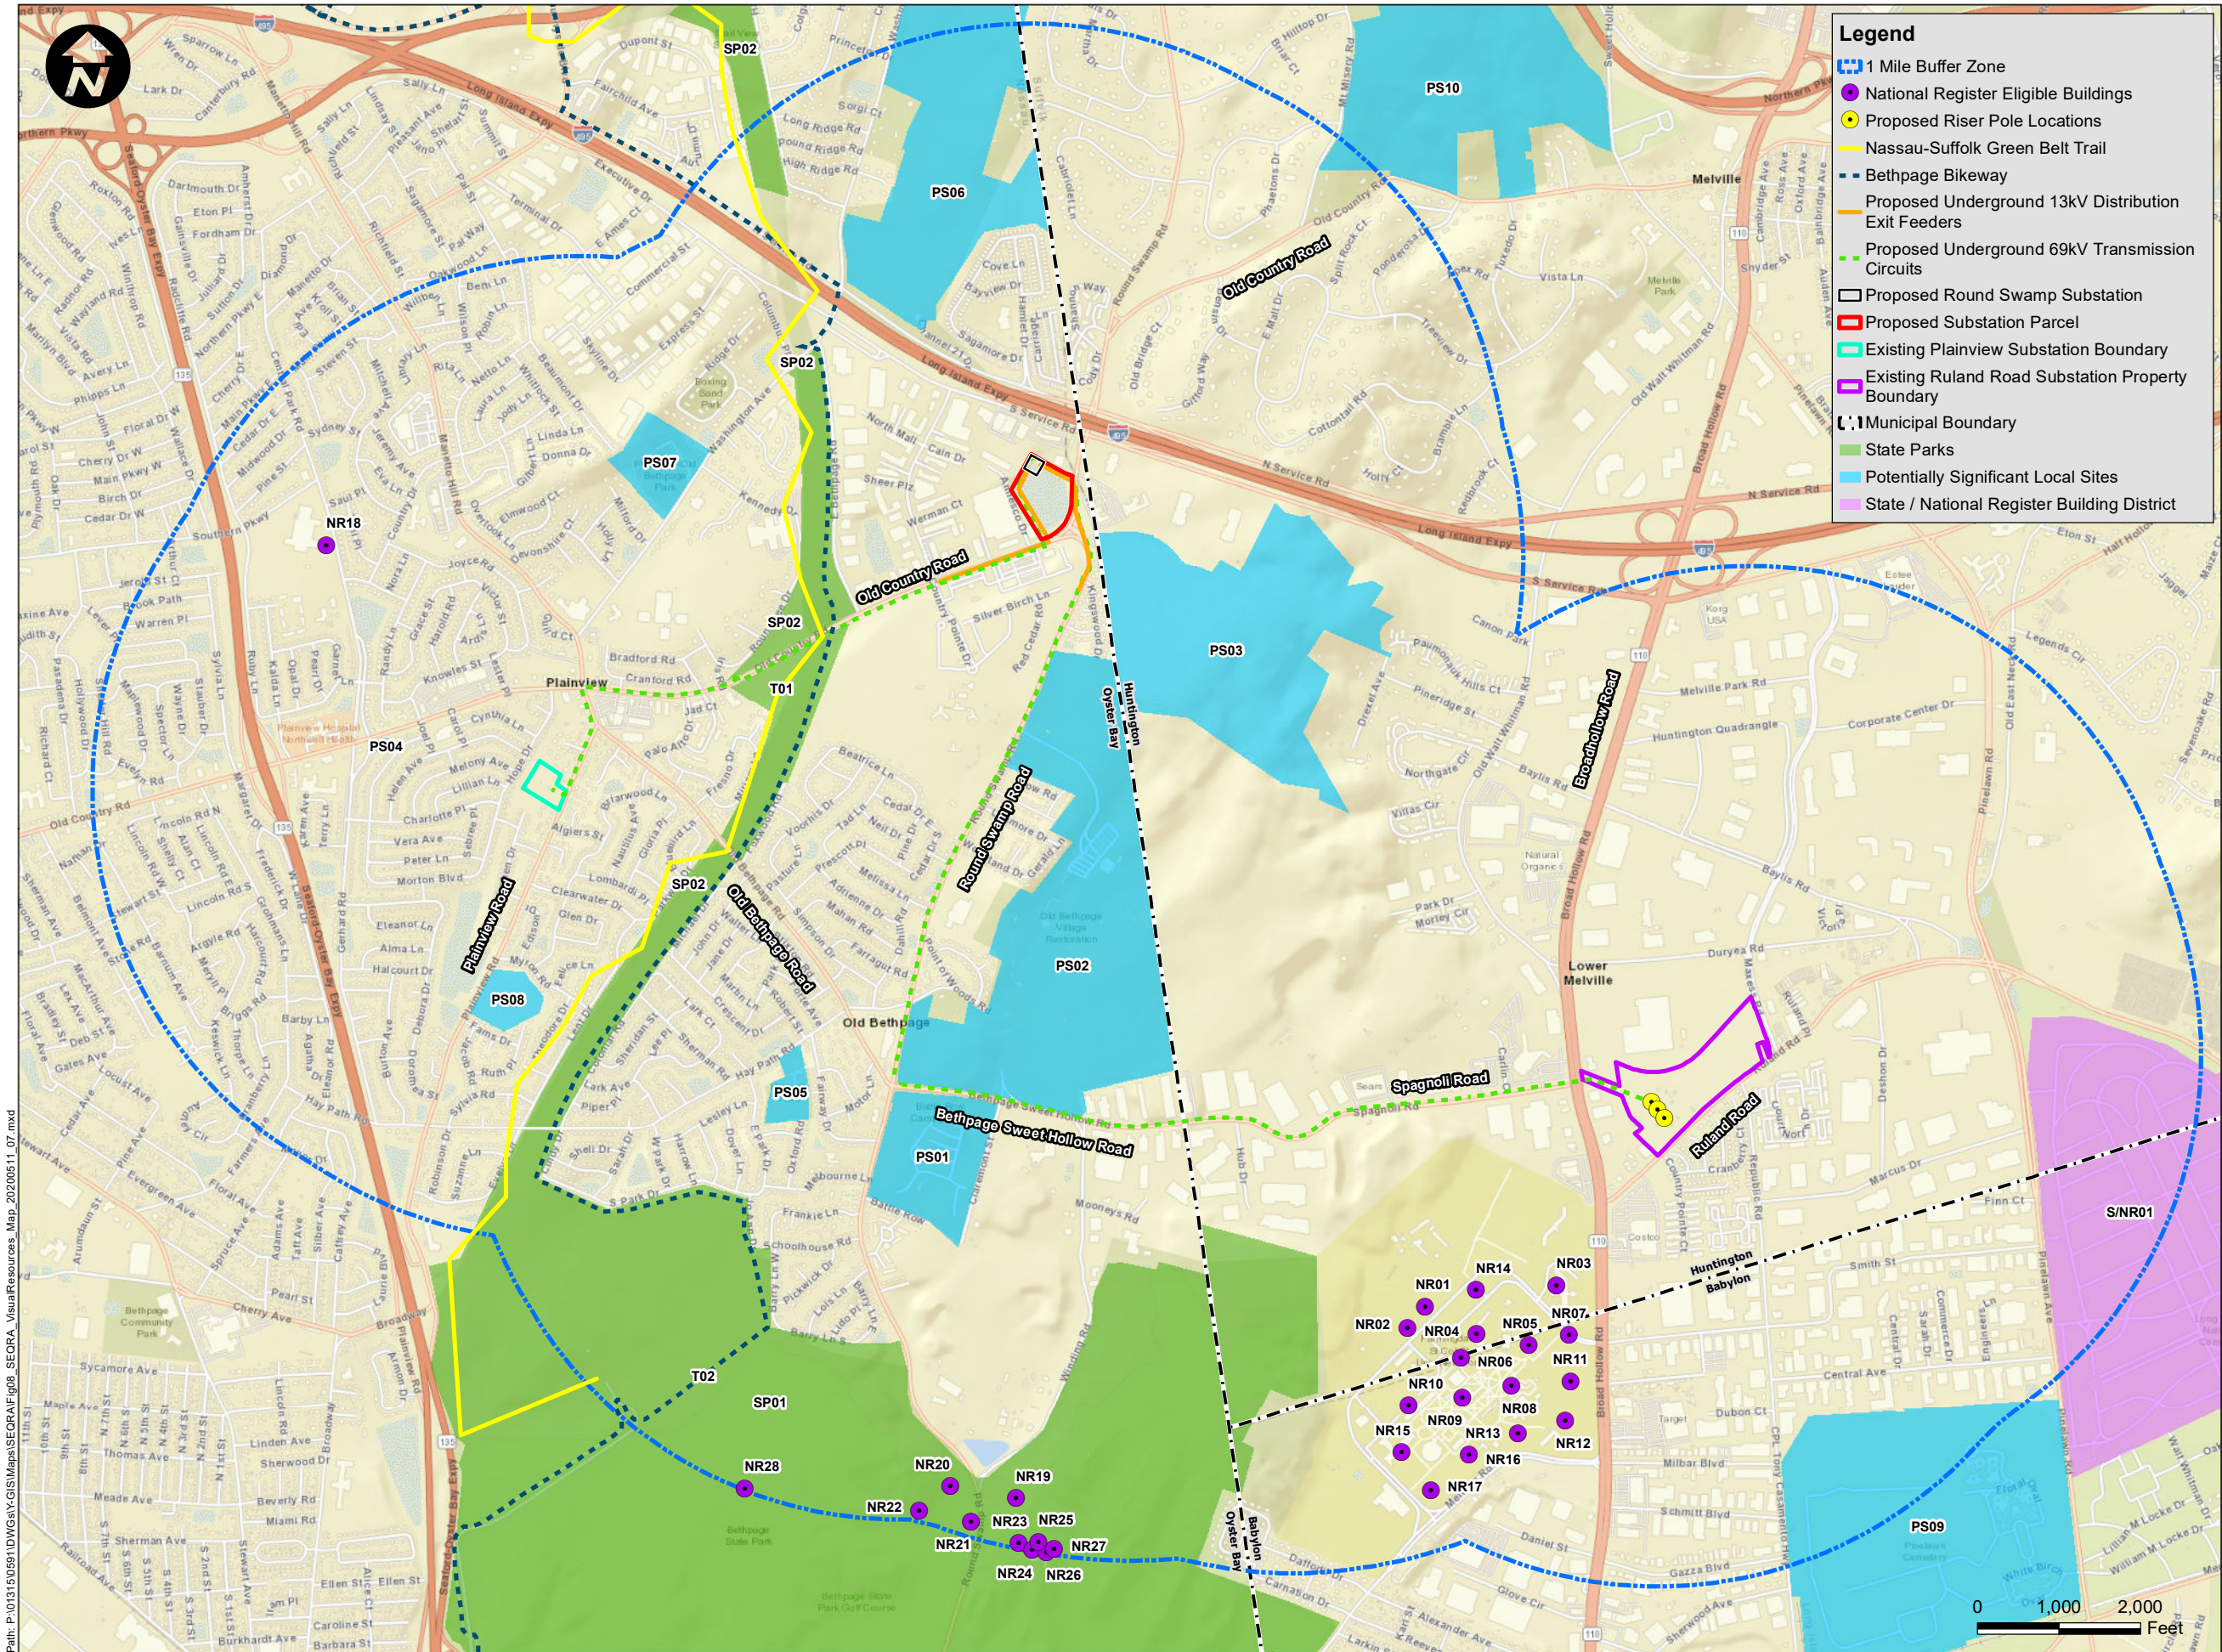

114 OLD COUNTRY ROAD
SUITE 100
MINEOLA
NEW YORK 11501
PHONE: (516) 512-7300

ALL DIMENSIONS MUST BE VERIFIED BY THE CONTRACTOR. NOTIFY PAULUS, SOKOLOWSKI AND SARTOR, LLC. OF ANY CONFLICTS, ERRORS, AMBIGUITIES OR DISCREPANCIES IN THE CONTRACT DRAWINGS OR SPECIFICATIONS BEFORE PROCEEDING WITH CONSTRUCTION.
ALL DIMENSIONS SHALL BE AS NOTED IN WORDS OR NUMBERS ON THE CONTRACT DRAWINGS. DO NOT SCALE THE DRAWINGS TO DETERMINE DIMENSIONS.
THESE CONTRACT DRAWINGS CONTAIN DATA INTENDED SPECIFICALLY FOR THE NOTED PROJECT AND CLIENT. THEY ARE NOT INTENDED FOR USE ON EXTENSIONS OF THIS PROJECT OR FOR REUSE ON ANY OTHER PROJECT.
THE COPYING AND/OR MODIFICATION OF THIS DOCUMENT OR ANY PORTION THEREOF WITHOUT THE WRITTEN PERMISSION OF PAULUS, SOKOLOWSKI AND SARTOR, LLC. IS PROHIBITED.
UNLESS THESE DRAWINGS ARE SPECIFICALLY DESIGNATED AS "CONSTRUCTION ISSUE", THESE DRAWINGS SHALL NOT BE USED FOR CONSTRUCTION OR IMPROVEMENTS DEPICTED HEREIN. CONTRACTORS SHALL NOTIFY THE DESIGN ENGINEER TO OBTAIN CONSTRUCTION DOCUMENTS.
COPYRIGHT 2020 PAULUS, SOKOLOWSKI, AND SARTOR LLC. - ALL RIGHTS RESERVED.

CLIENT



175 OLD COUNTRY ROAD
HICKSVILLE, NASSAU COUNTY,
NEW YORK 11801

PROJECT TITLE

Round Swamp Road Substation
and Ruland Road Substation
to Plainview Substation New
69kV Transmission Circuits

SHEET TITLE

**VISUAL RESOURCES
MAP**

PROJ. NO. 01315.0591

DATE 5/29/2020

DRN. BY ML

CHK. BY EM

SCALE 1" = 2000'

FIGURE NO. 8